


SCALE: 1/8" = 1'-0"

LOT 1



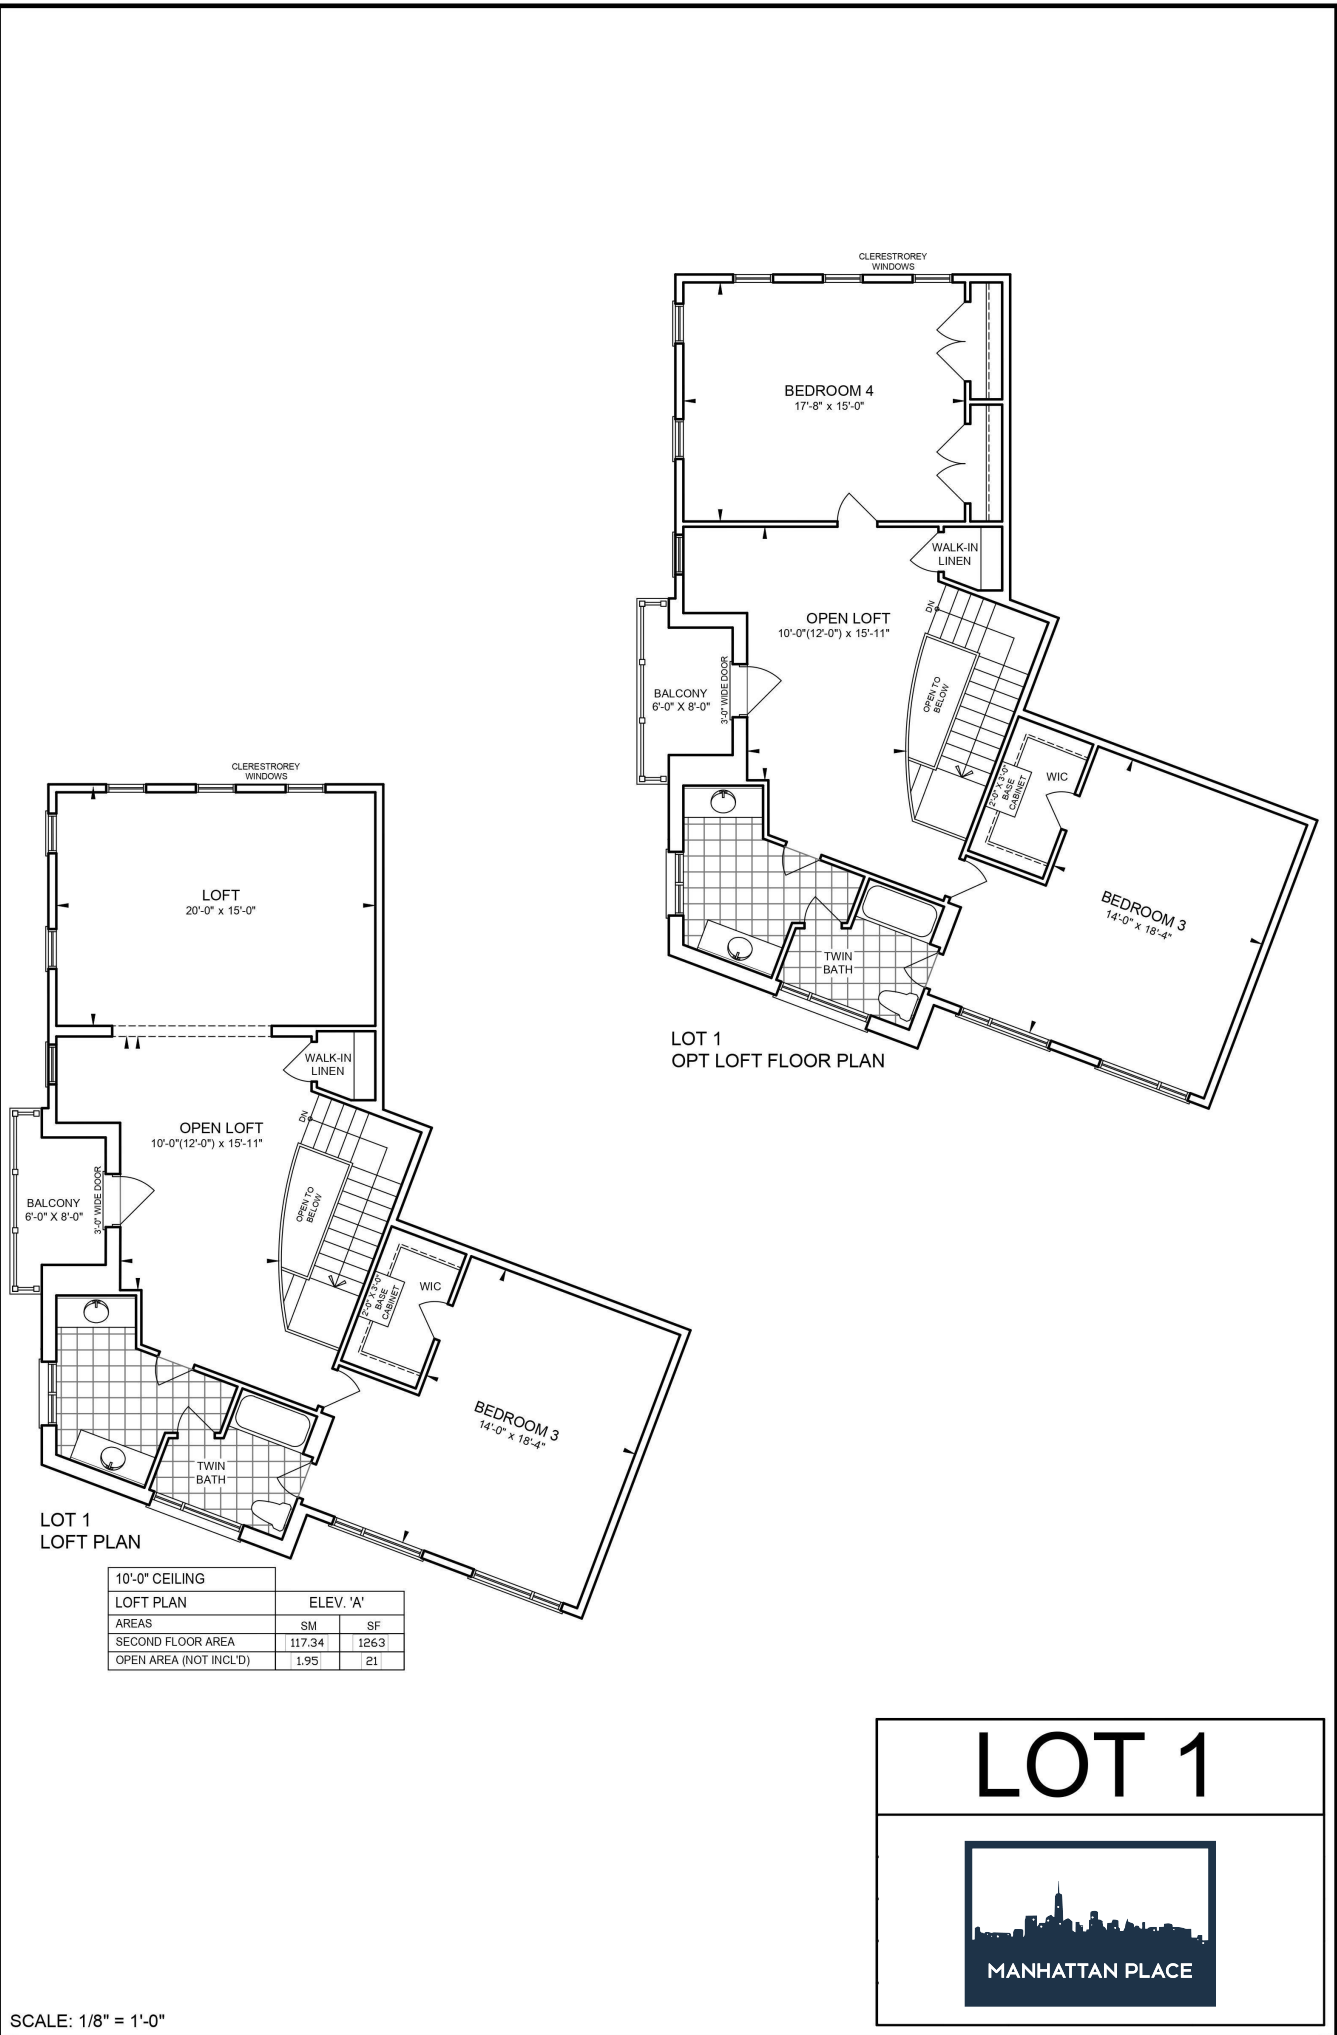

LOT 1
LOFT PLAN

LOT 1
OPT LOFT FLOOR PLAN


10'-0" CEILING		
LOFT PLAN	ELEV. 'A'	
AREAS	SM	SF
SECOND FLOOR AREA	117.34	1263
OPEN AREA (NOT INCL'D)	1.95	21

LOT 1



MANHATTAN PLACE

LOT 1

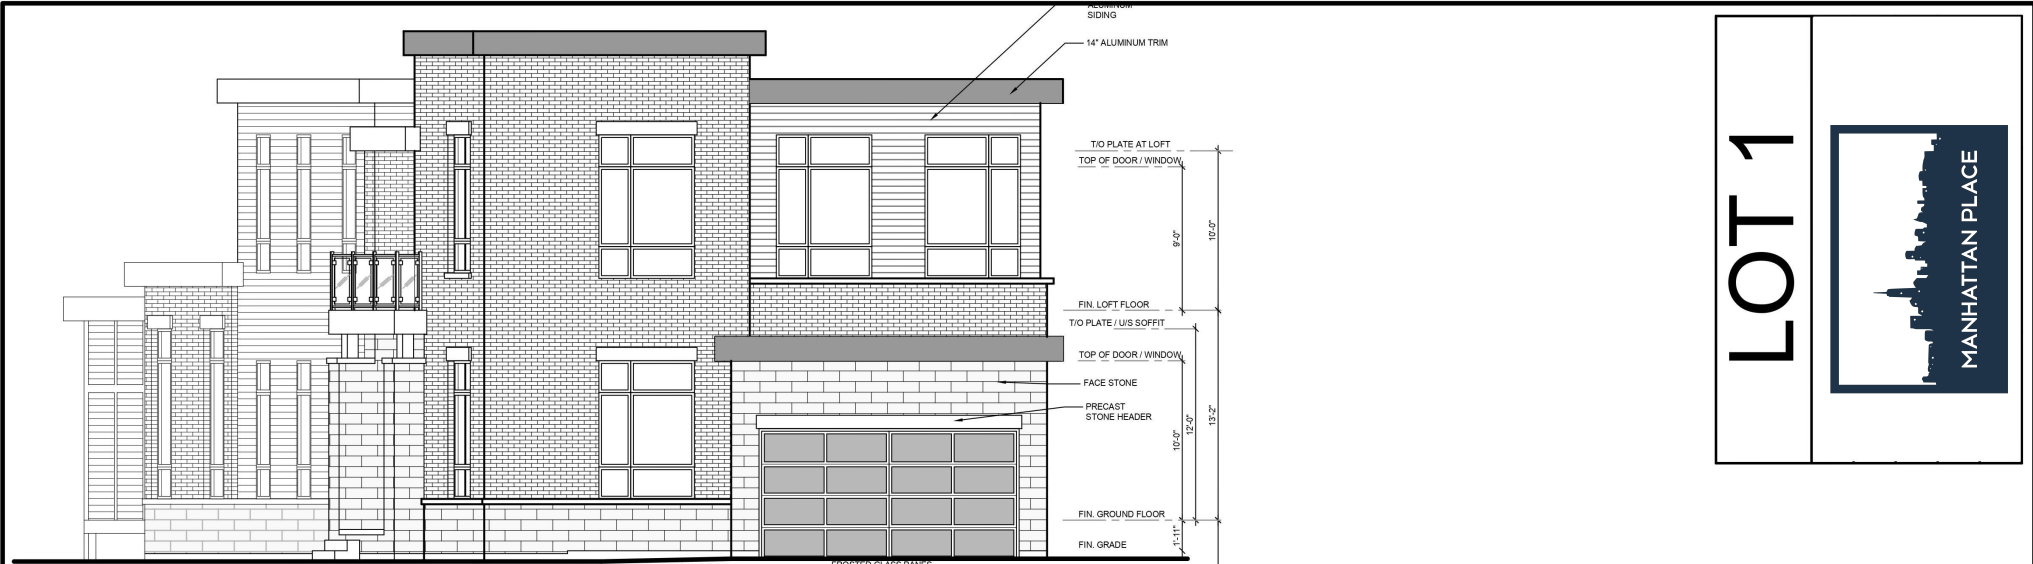

LOT 1 FRONT ELEVATION (FACING GARAGE)




LOT 1 FLANKAGE ELEVATION (FACING ENTRY)

SCALE: 1/8" = 1'-0"



LOT 1 REAR ELEVATION

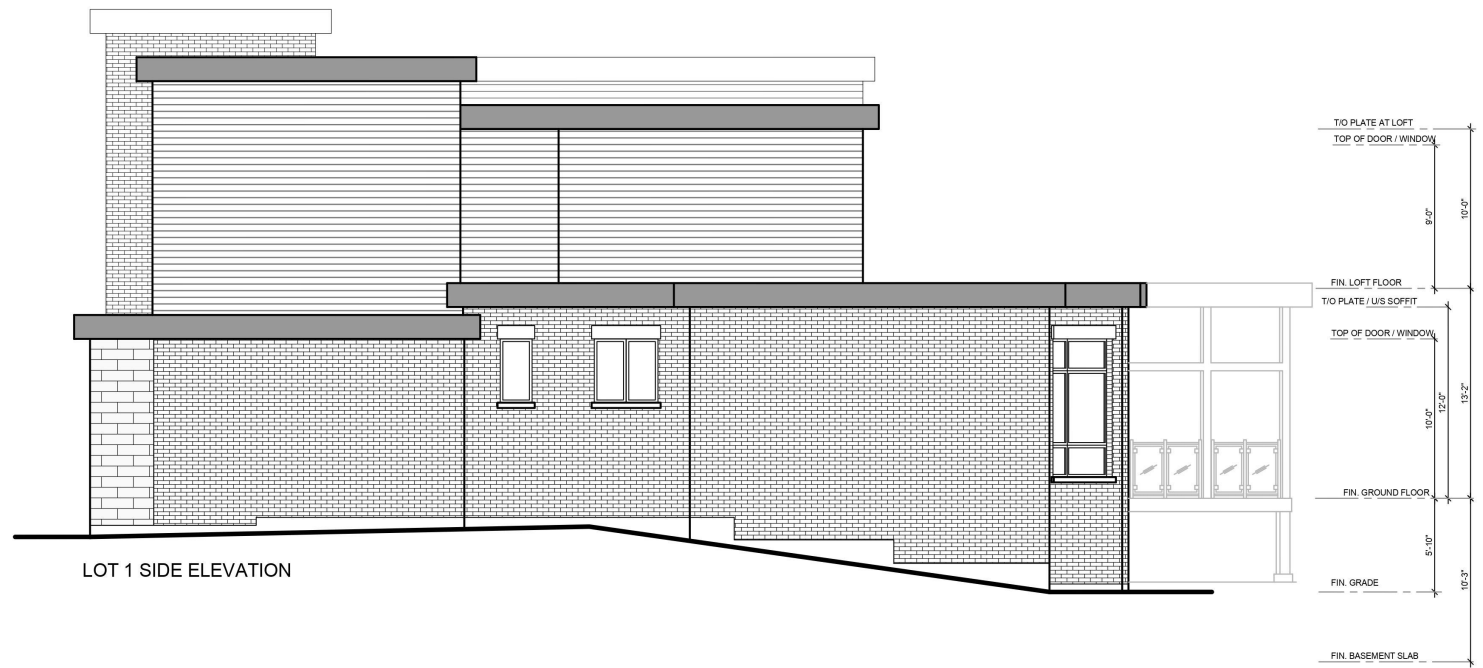


LOT 1 SIDE ELEVATION

LOT 1



MANHATTAN PLACE

SCALE: 1/8" = 1'-0"

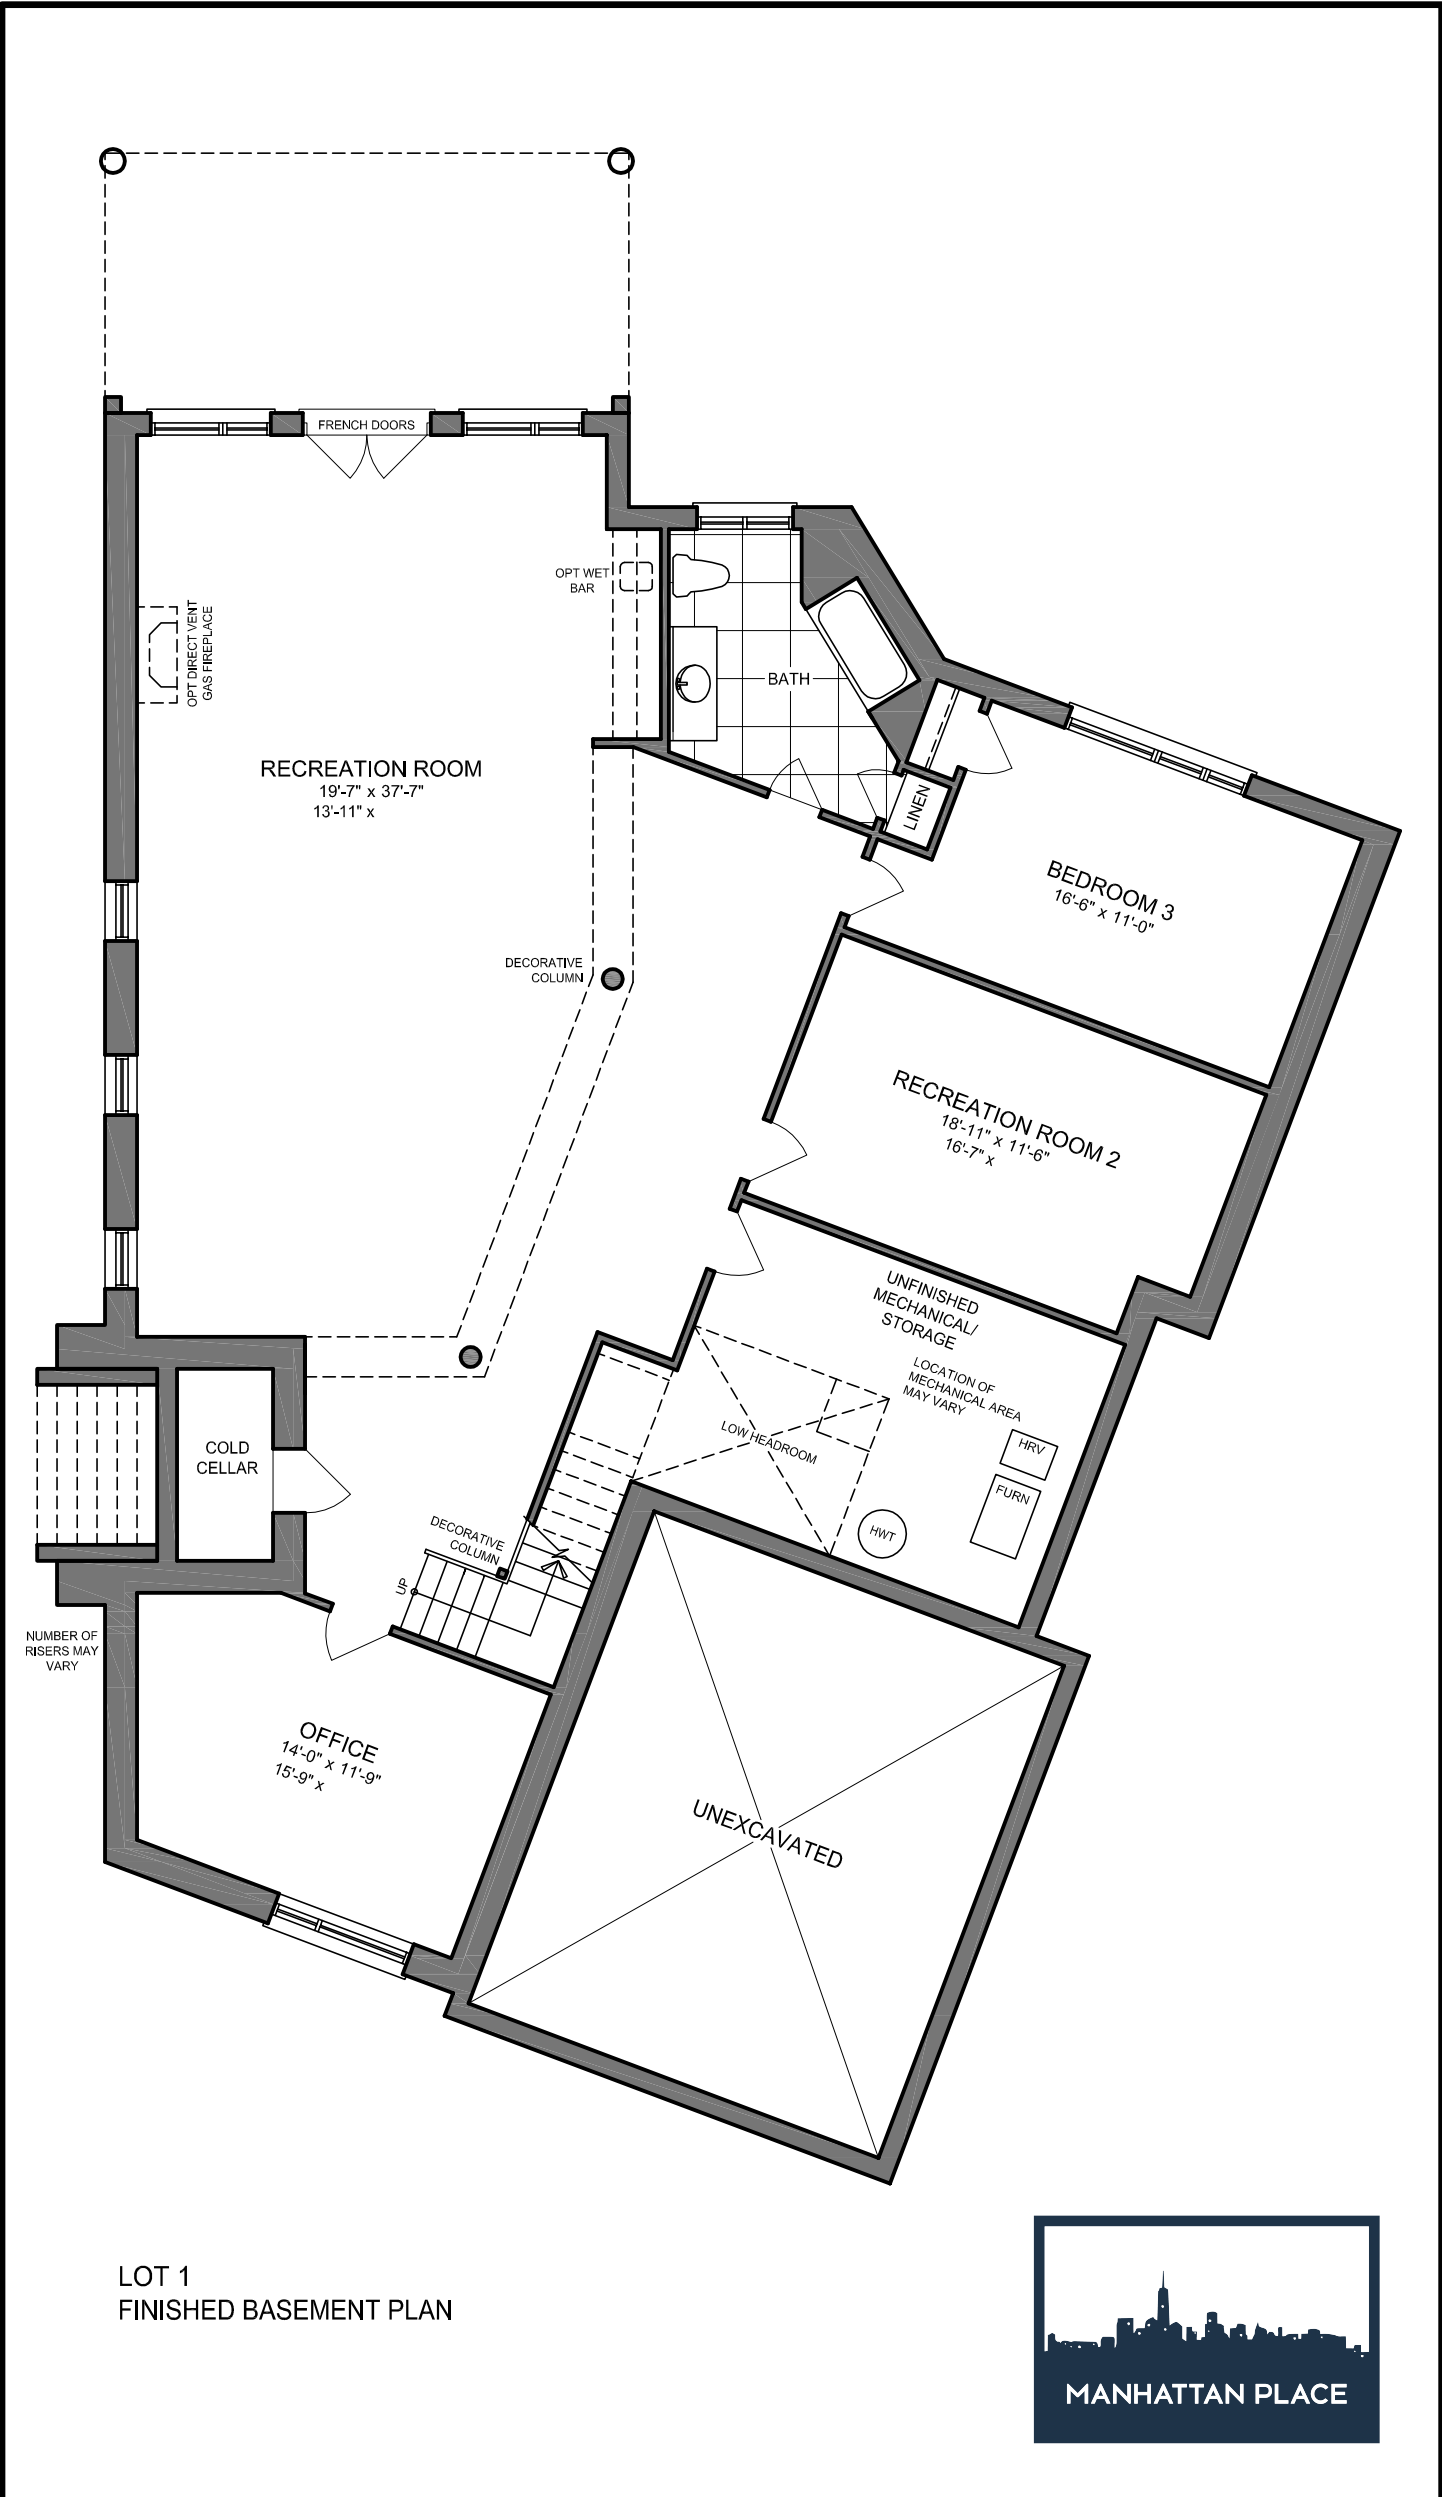

LOT 1
FINISHED BASEMENT PLAN

