

10'-0" CEILING

MAIN FLOOR AREAS	ELEV. 'A'	SF
GROUND FLOOR AREA	127.74	1375
OPEN AREA (NOT INCLD)	158	17
COVERAGE W/O PORCH	186.64	2009
COVERAGE W/ PORCH	191.10	2057


MAIN FLOOR PLAN

SCALE: 1/8" = 1'-0"

LOT 5

MANHATTAN PLACE

LOT 4 UNIT DESIGN

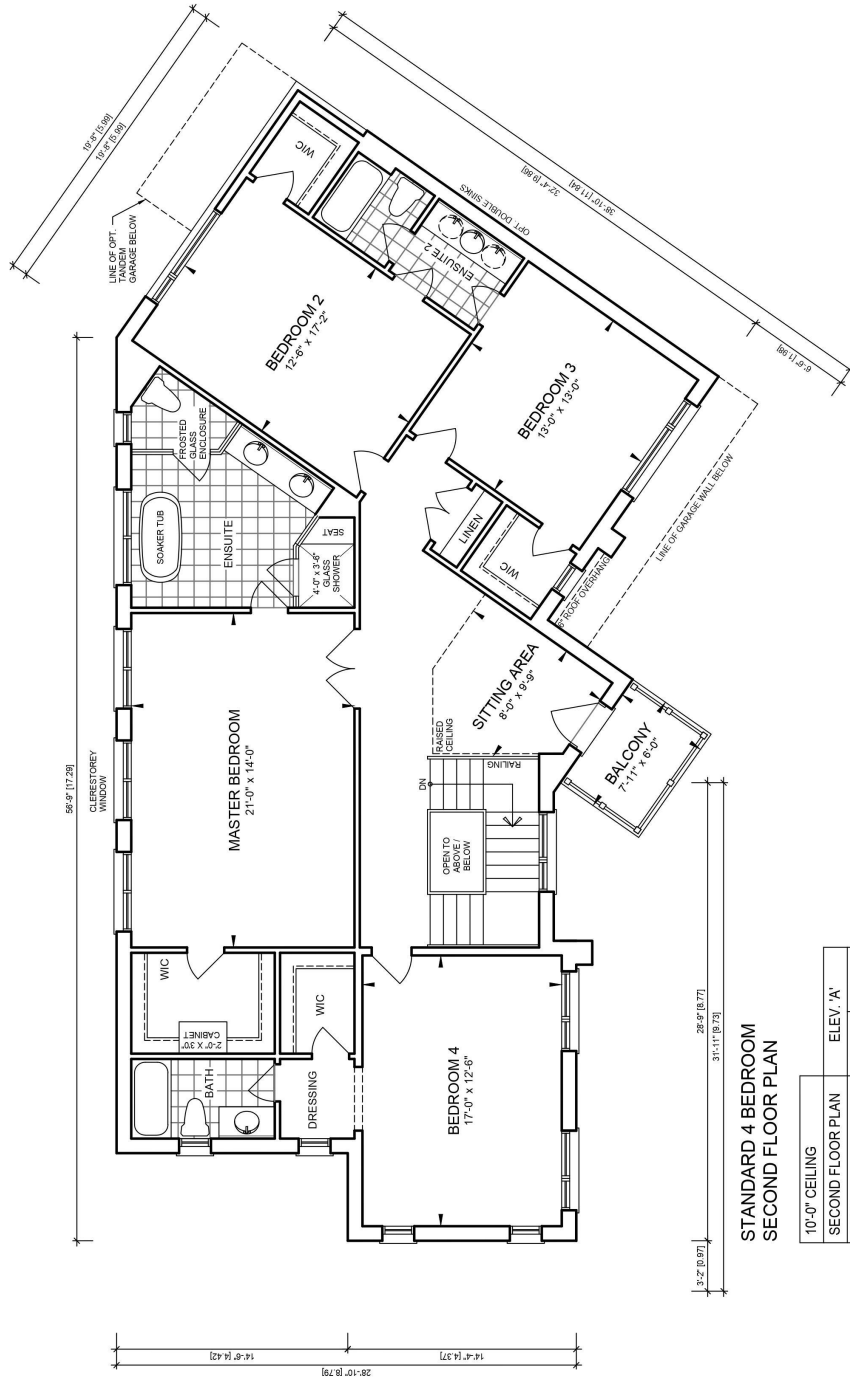

STANDARD 4 BEDROOM
SECOND FLOOR PLAN

10'-0" CEILING	ELEV. 'A'
SECOND FLOOR PLAN	SM
AREAS	SF
SECOND FLOOR AREA	176.98
OPEN AREA (NOT INCLD.)	1.58
	17

3'-2" (0.97)
28'-8" (8.77)
31'-11" (9.73)

LOT 5




MANHATTAN PLACE

NUMBER OF
RISERS & STAIR
LOCATION MAY
VARY


NUMBER OF
RISERS & STAIR
LOCATION MAY
VARY

NUMBER OF
RISERS & STAIR
LOCATION MAY
VARY

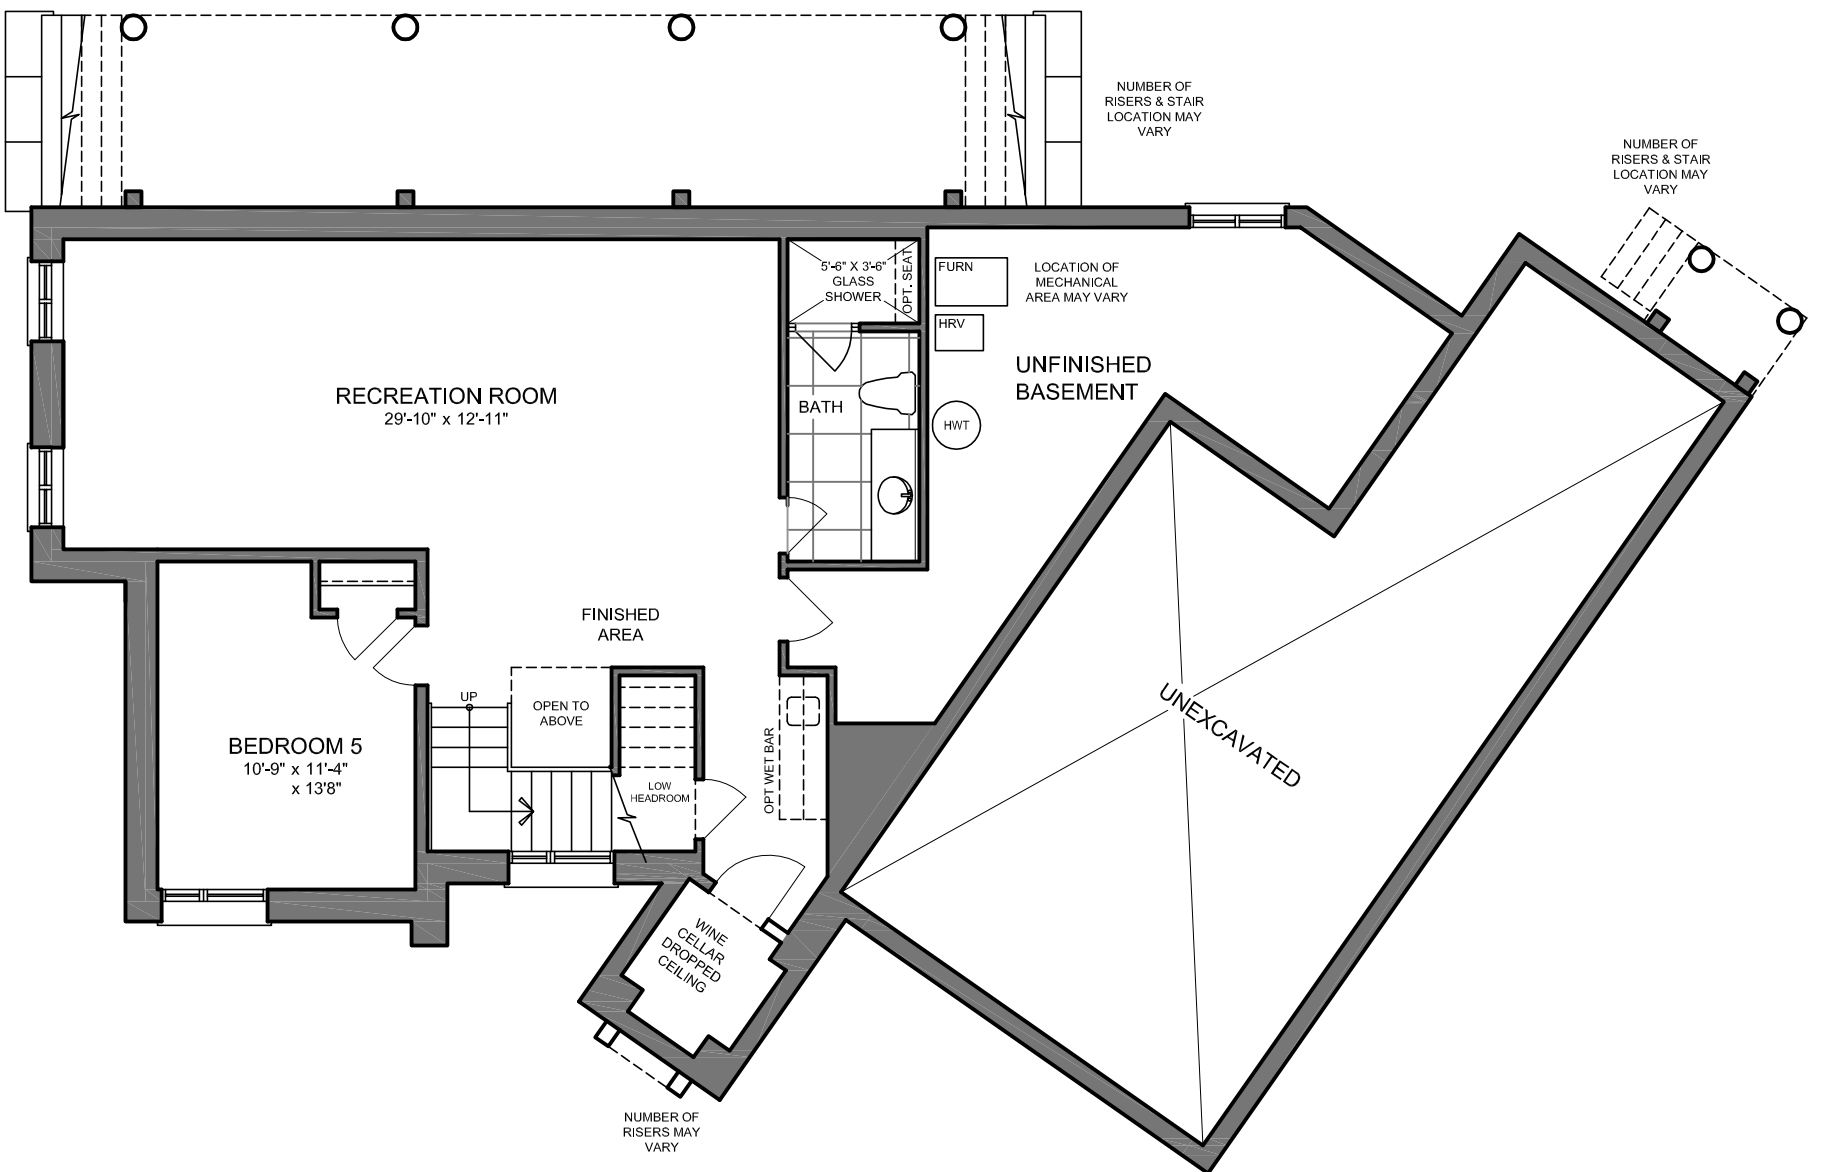


LOT 5
FINISHED BASEMENT PLAN



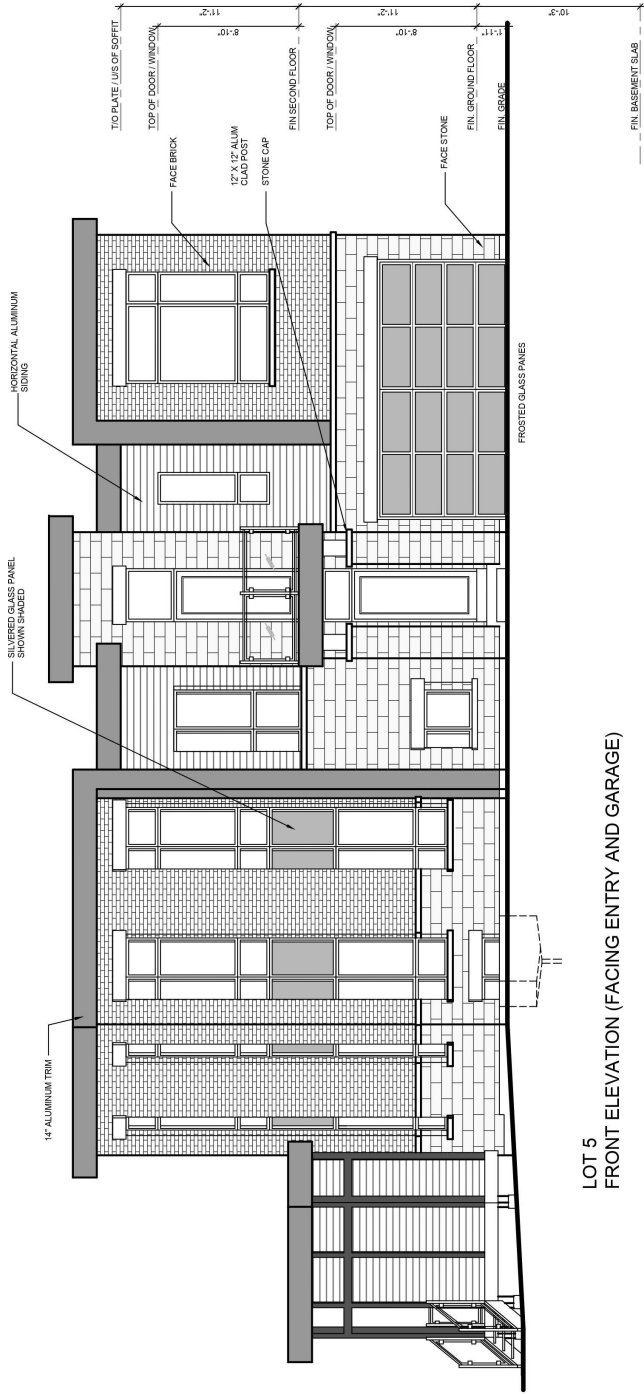

LOT 5
FRONT ELEVATION (FACING ENTRY AND GARAGE)

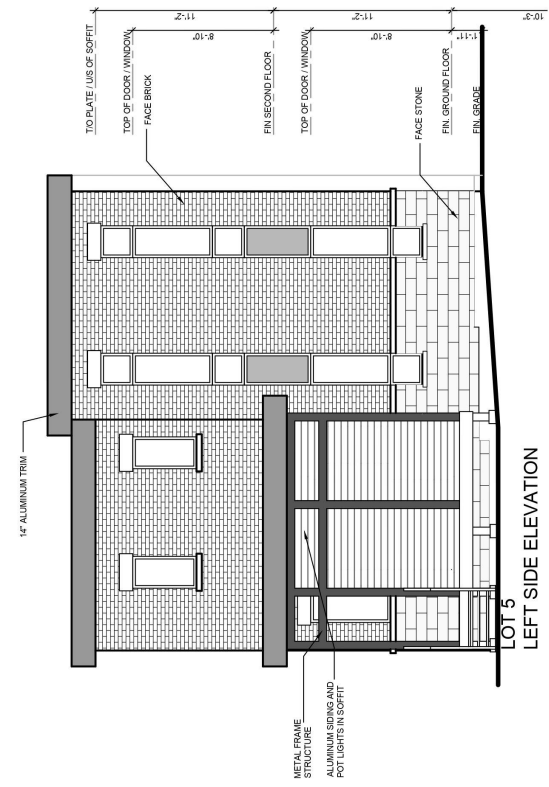


LOT 5
LEFT SIDE ELEVATION

SCALE: 1/8" = 1'-0"


LOT 5



MANHATTAN PLACE

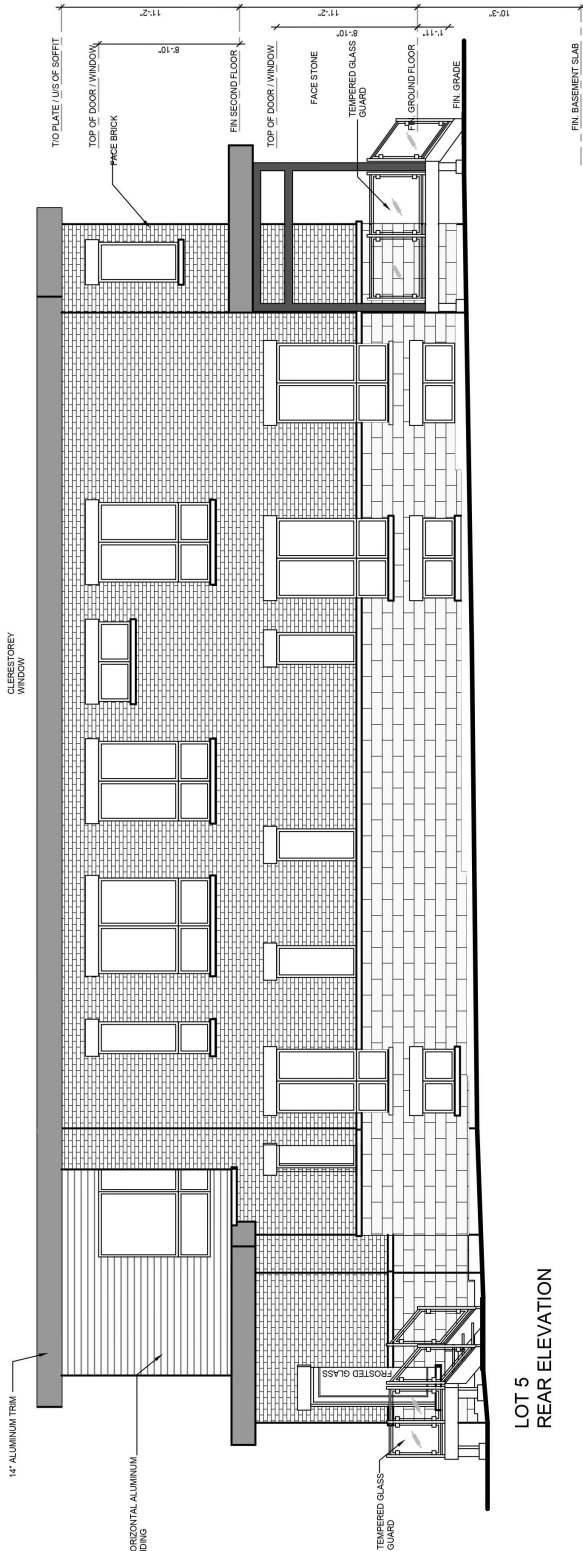

LOT 5
REAR ELEVATION

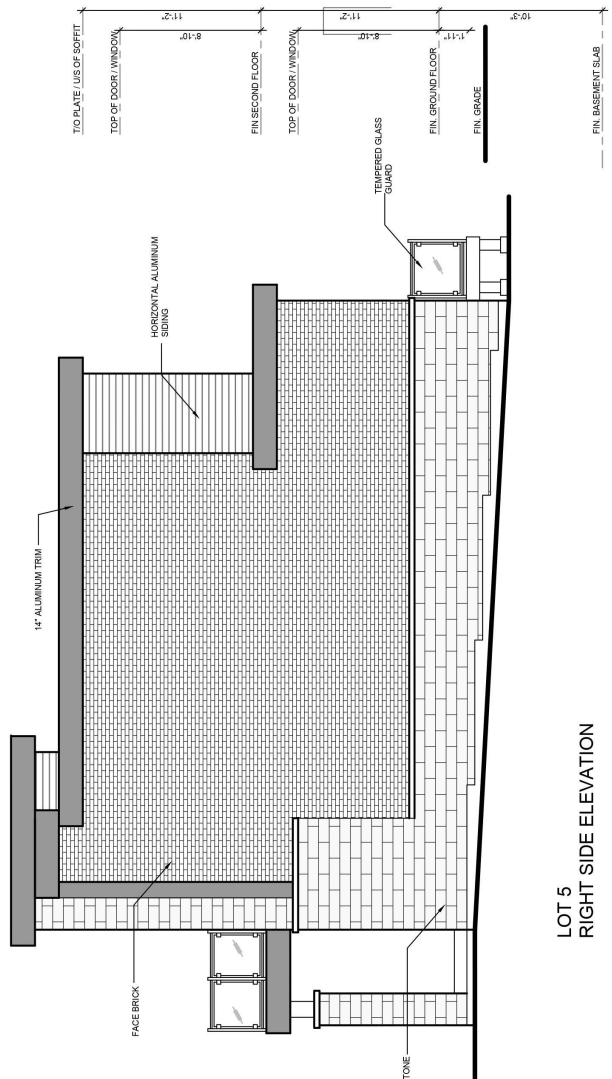

LOT 5
RIGHT SIDE ELEVATION

SCALE: 1/8" = 1'-0"

LOT 5

MANHATTAN PLACE